

"HOTEL GREENWAYS" - GROUND FLOOR PLAN

location
newlands, cape town, sa


architect
alexis von dornhoff


client
faussner / ringer

scale
1:100

date
01.09.2008

drawings
2 / 5

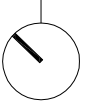

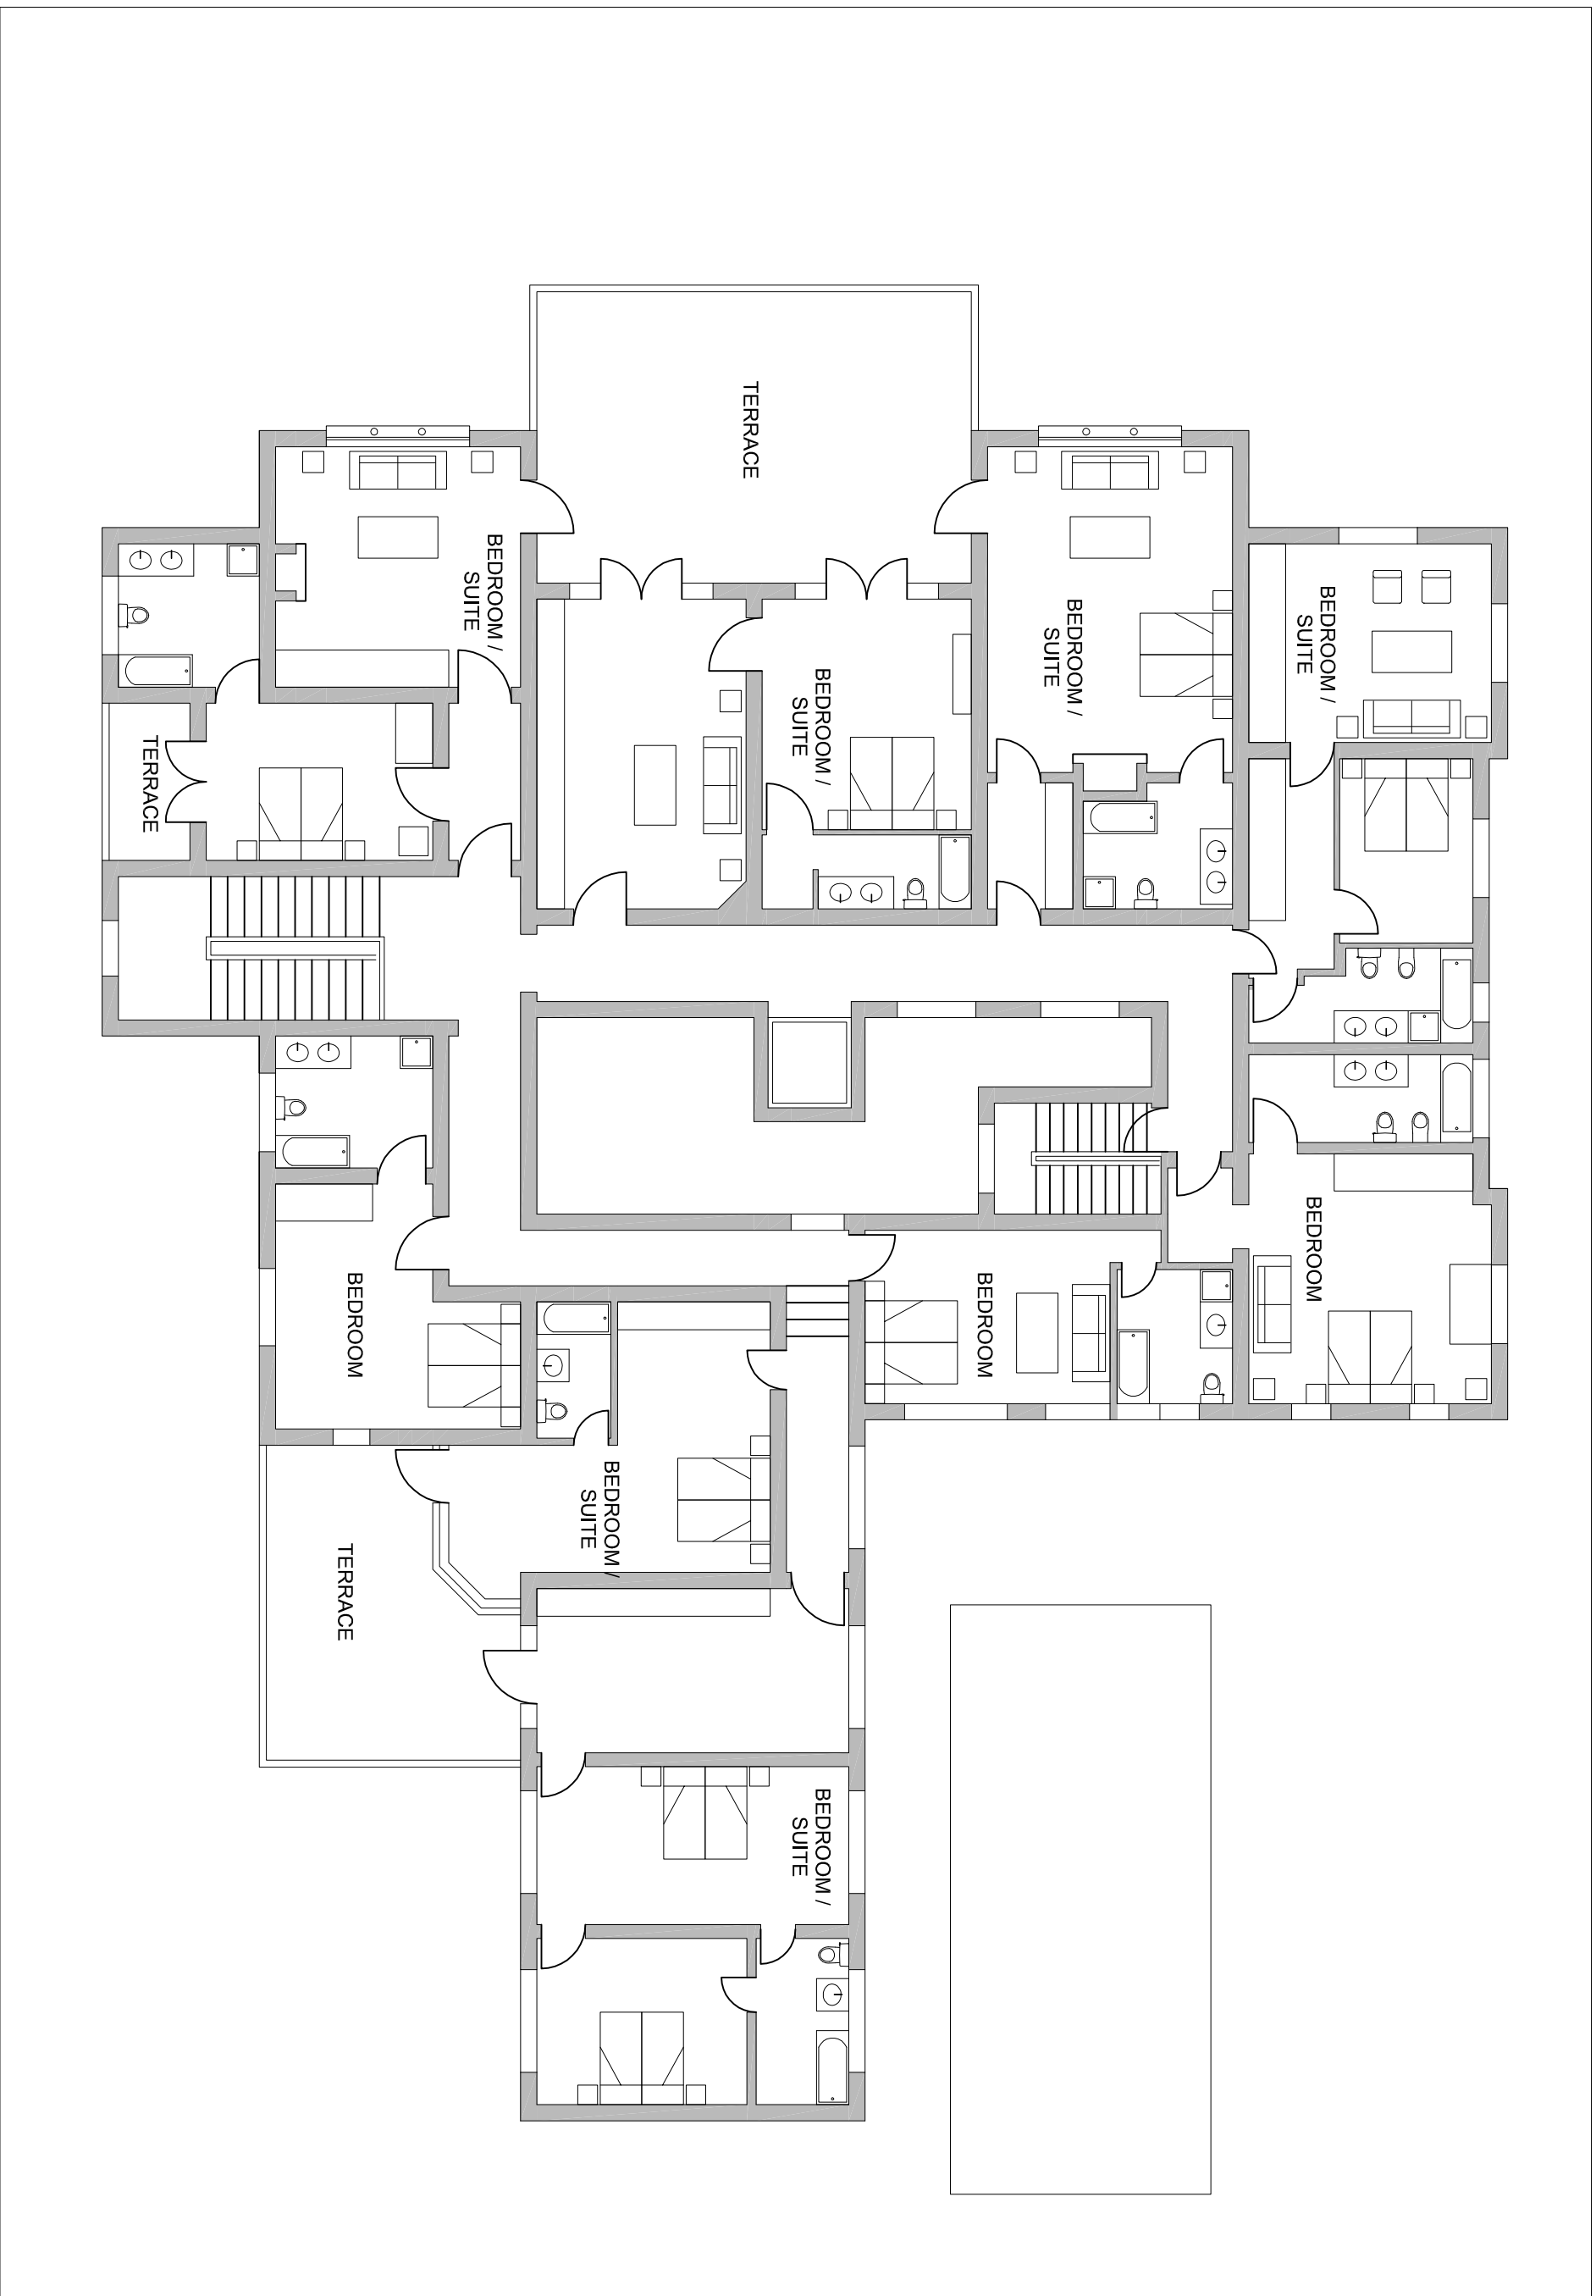

"HOTEL GREENWAYS " - GROUND FLOOR PLAN

location
newlands, cape town, sa

architect
alexis von doornhoff


client
raussner / ringer

scale
1:50

date
01.09.2008

drawings
5 / 5



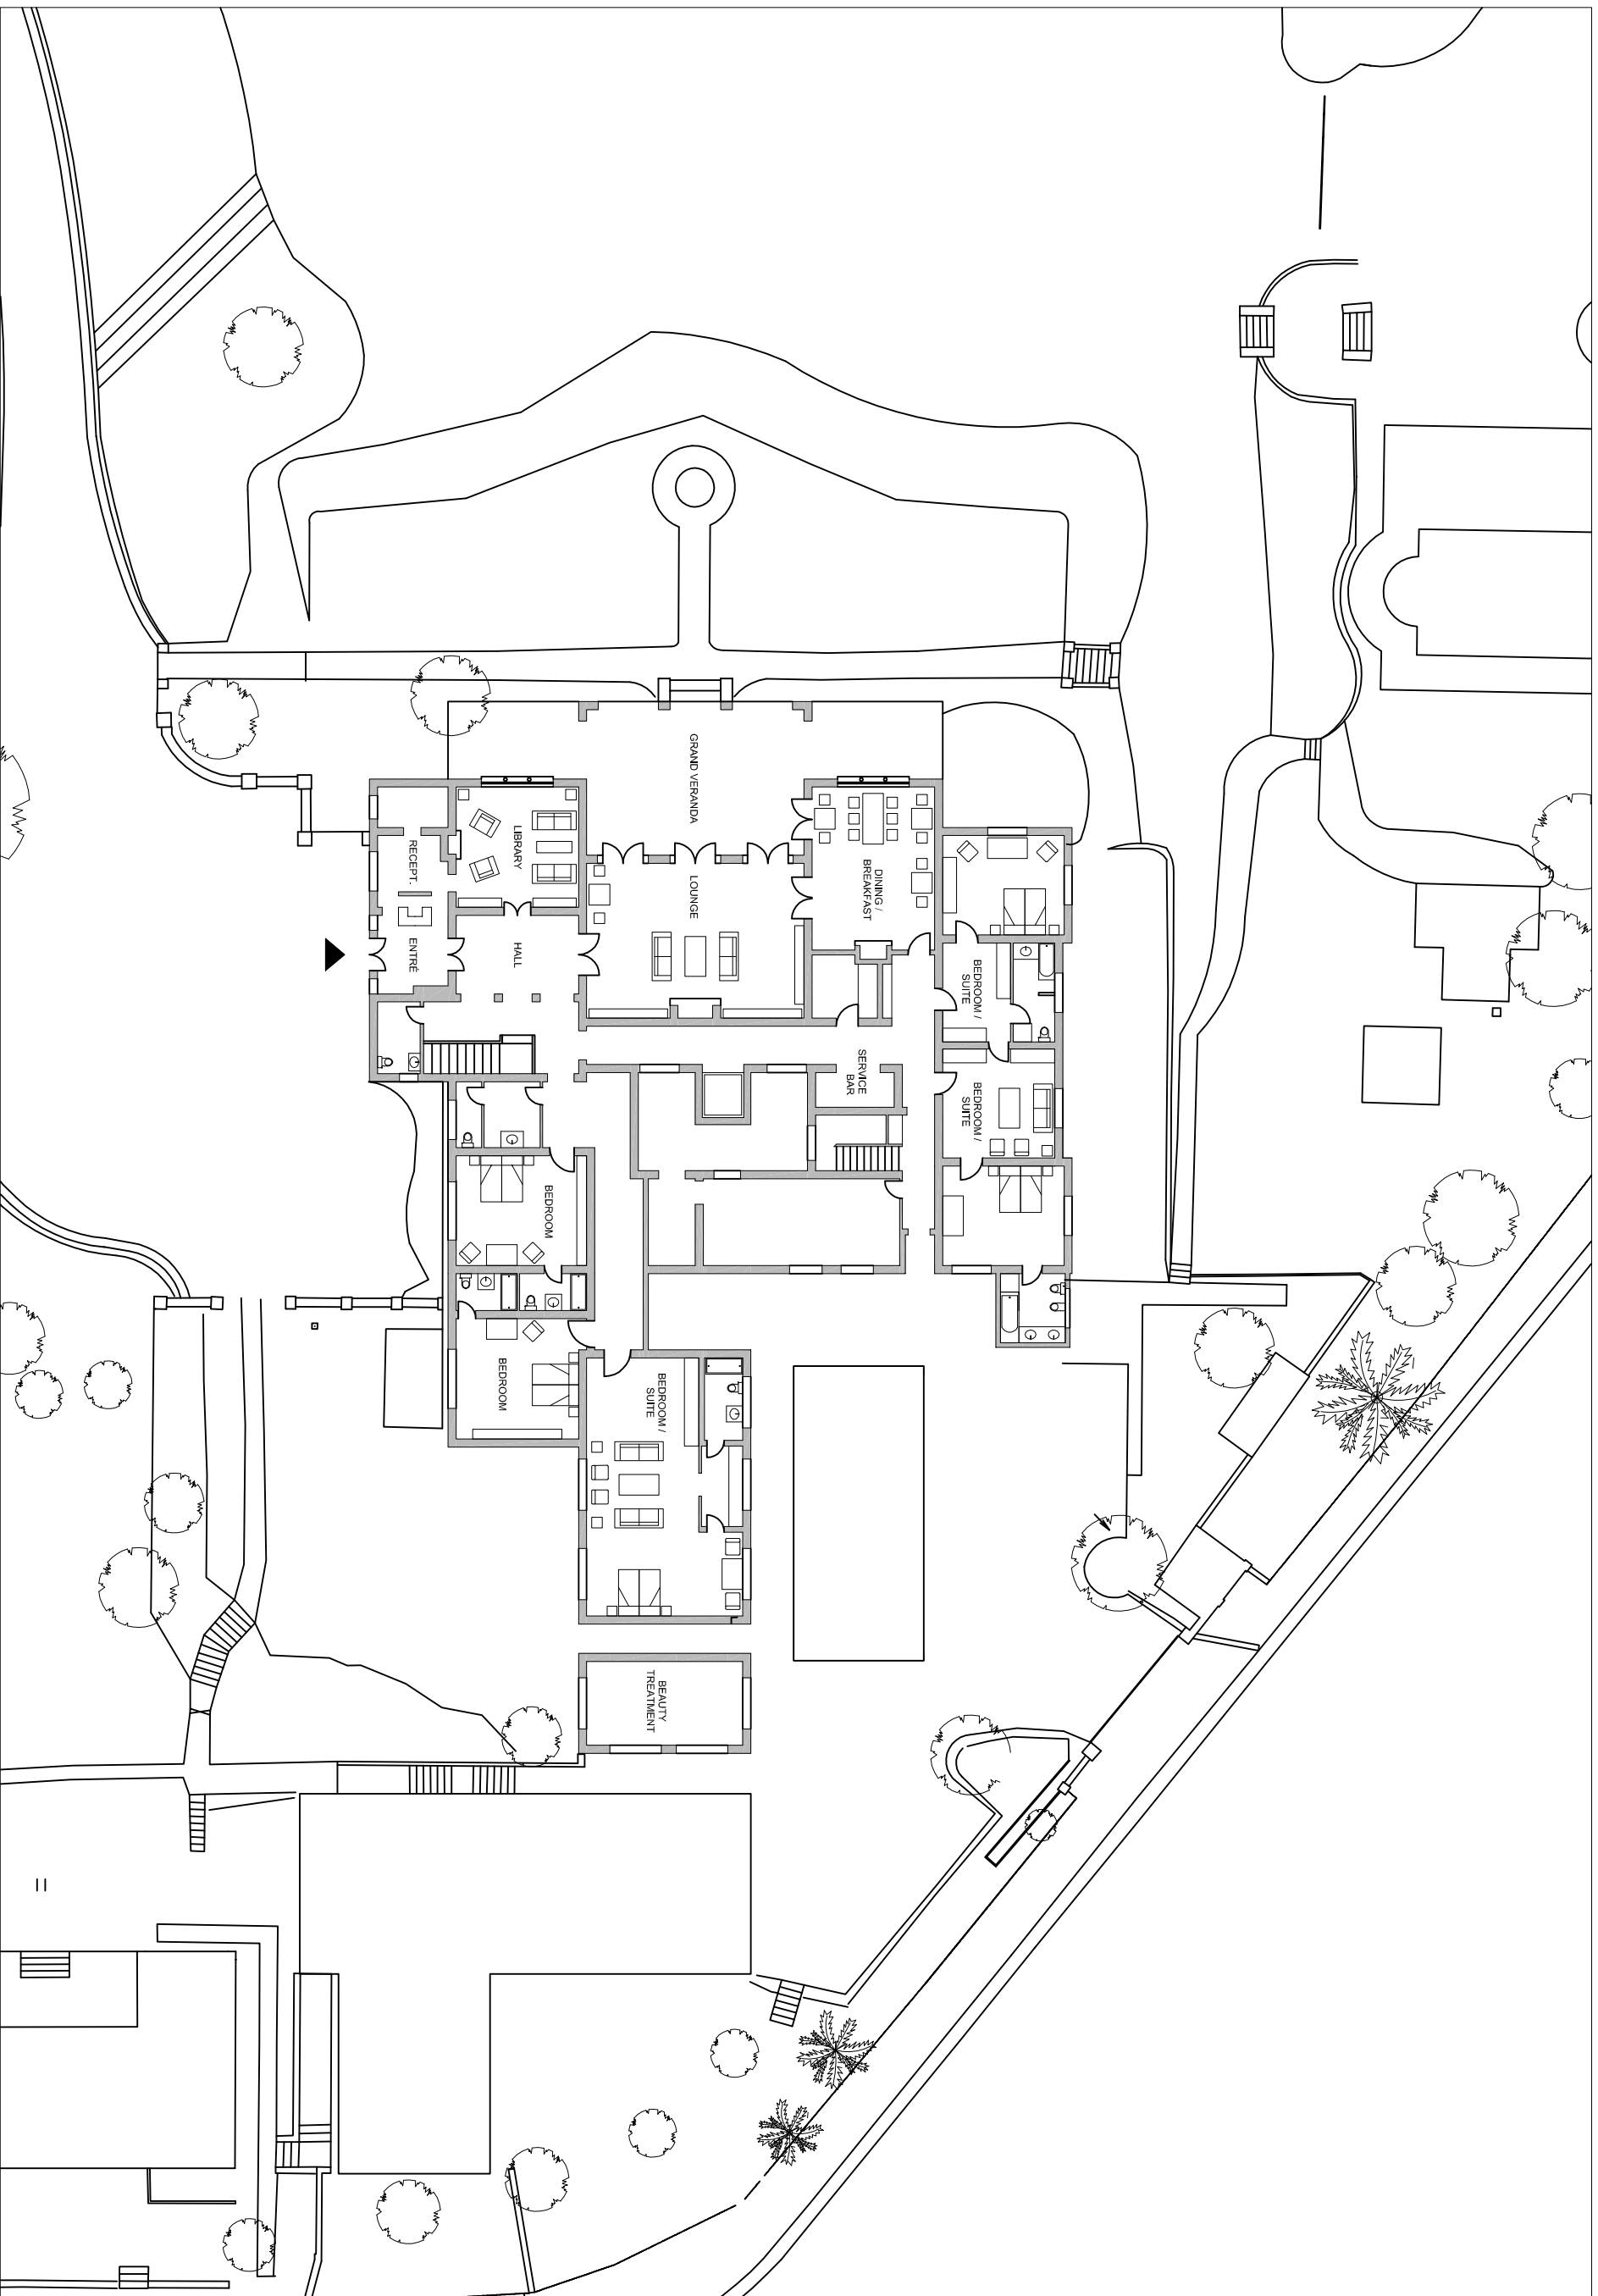

"HOTEL GREENWAYS" - GROUND FLOOR PLAN

location
newlands, cape town, sa

architect
alexis von derhoff

client
raussner / ringer

scale
1:100

date
01.09.2008

drawings
1 / 5

